




A LEVELS 2-7 PLAN
1/8" = 1'-0"

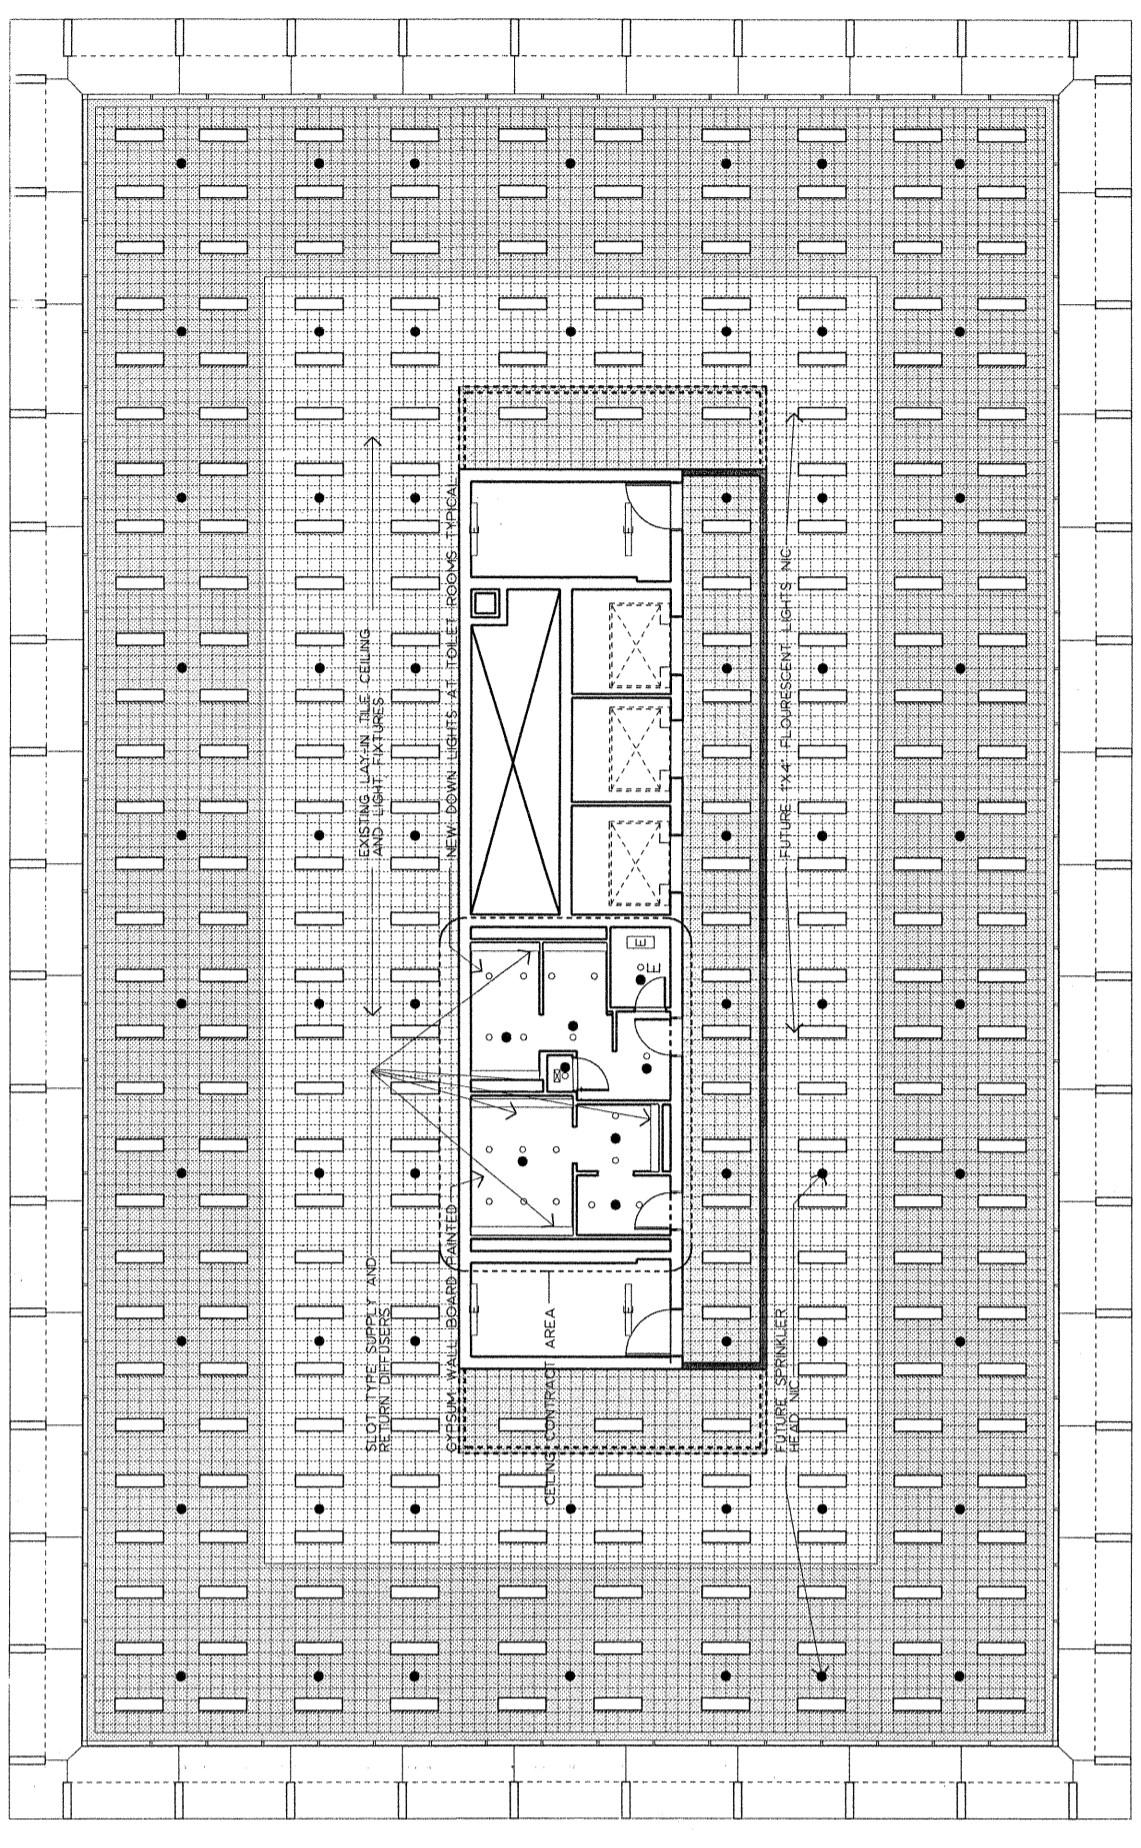











B LEVELS 2-7 REFLECTED CEILING PLAN
1/8" = 1'-0"

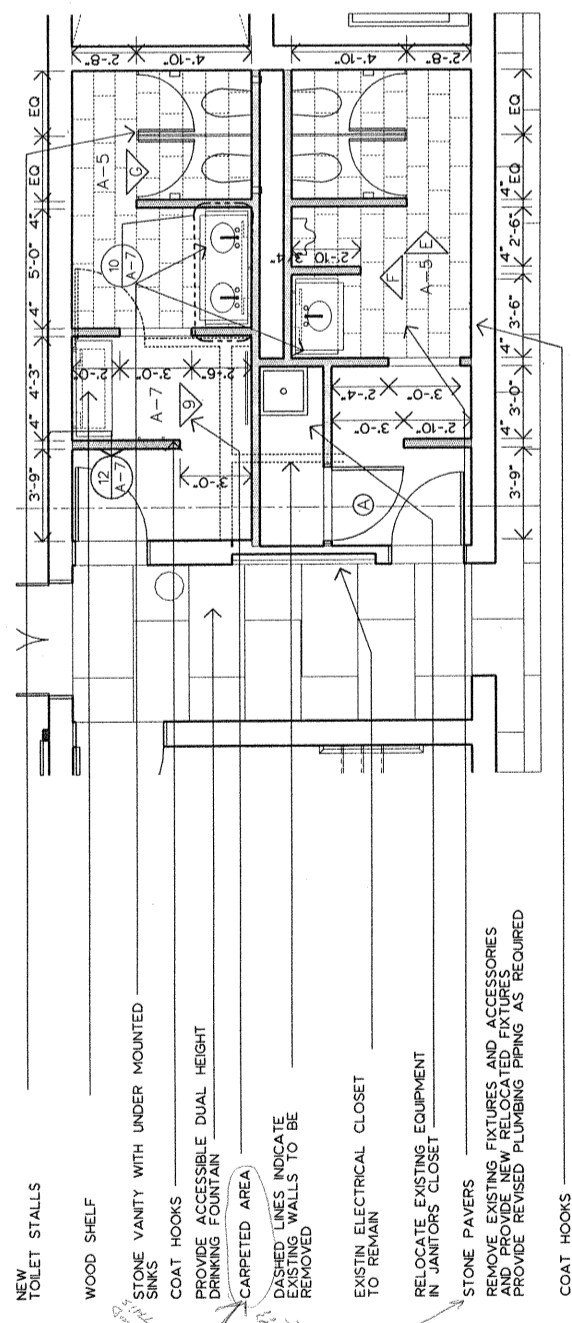

C PLAZA LEVEL TOILET ROOMS
1/4" = 1'-0"

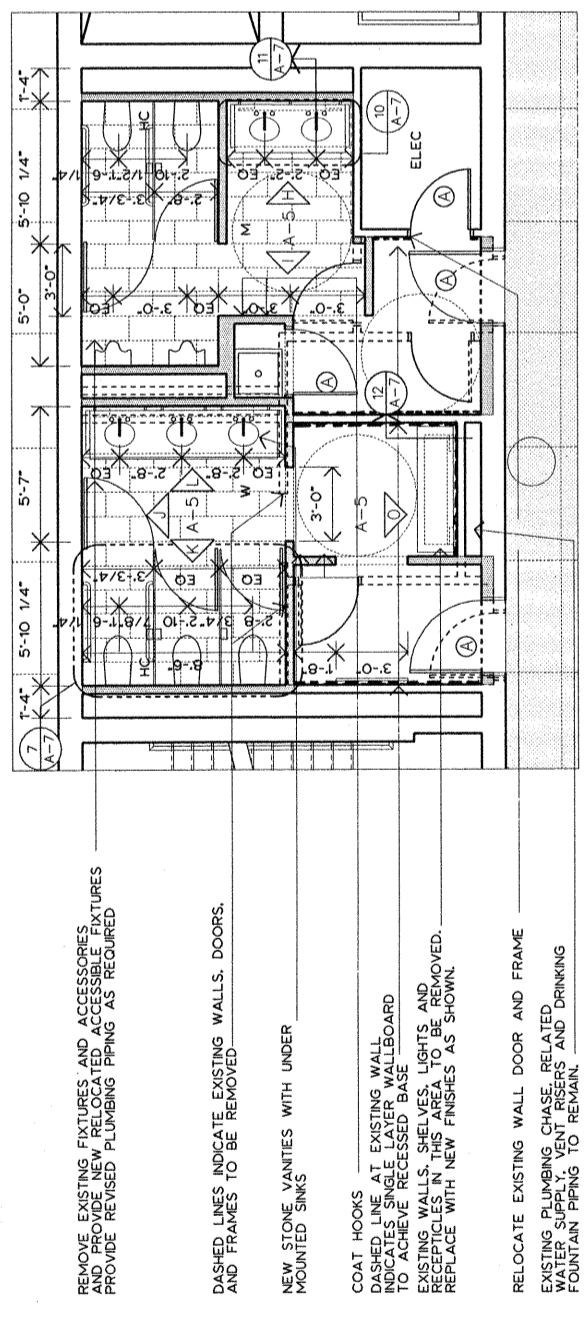

D LEVELS 2-7 TOILET ROOMS
1/4" = 1'-0"

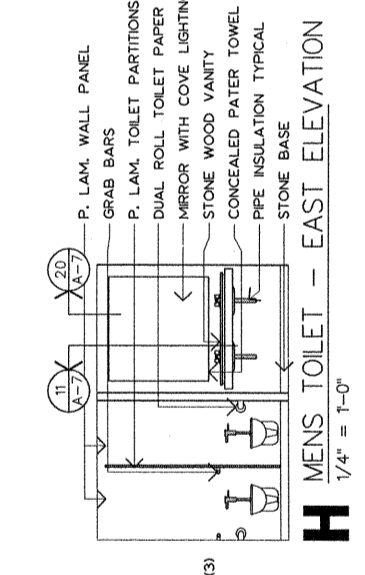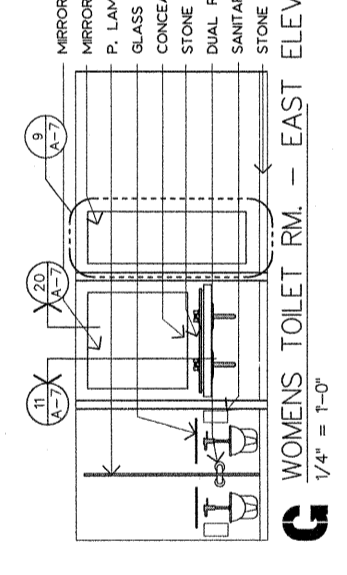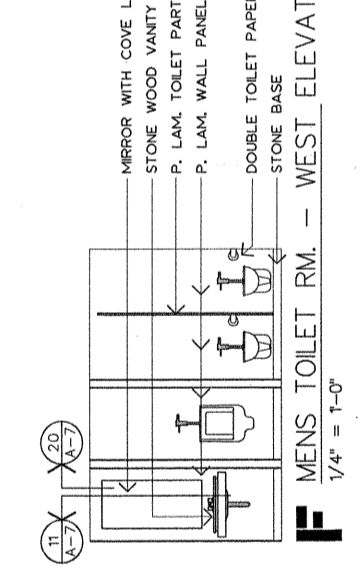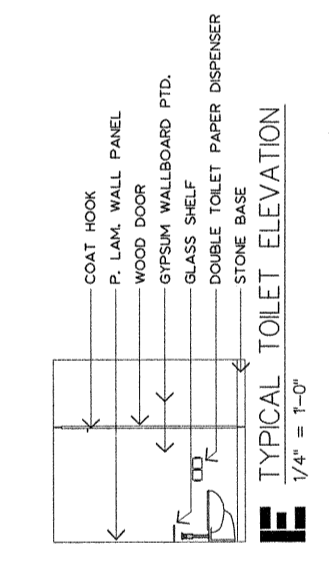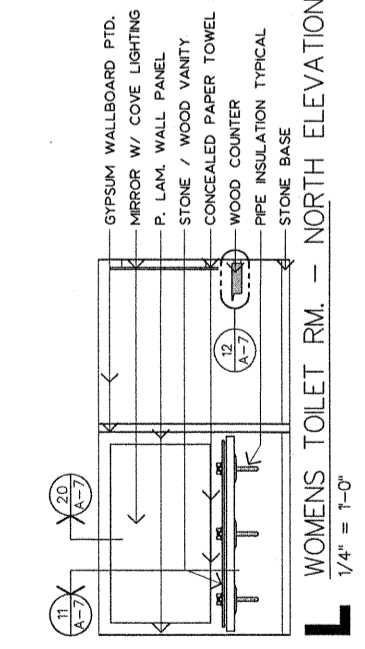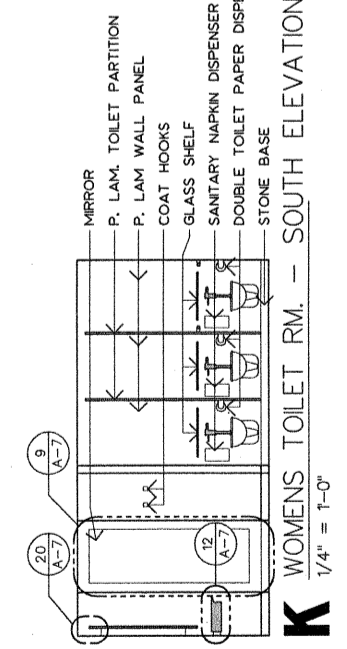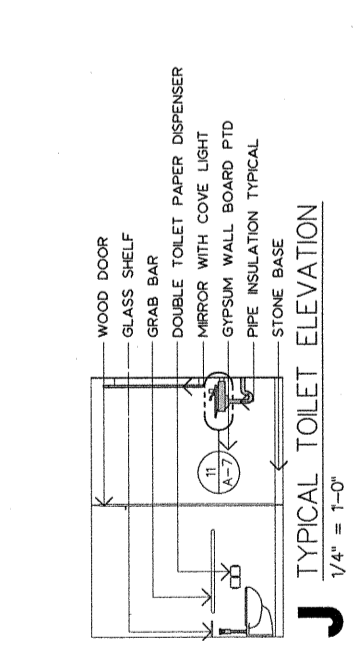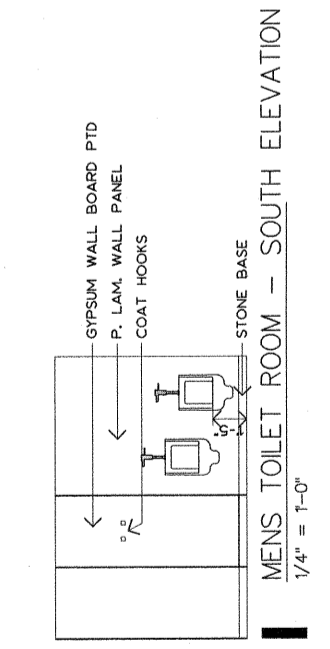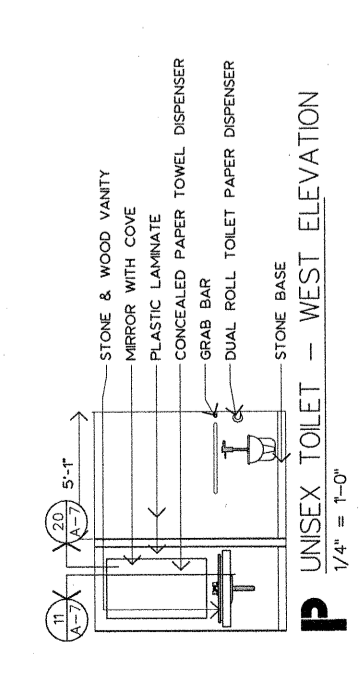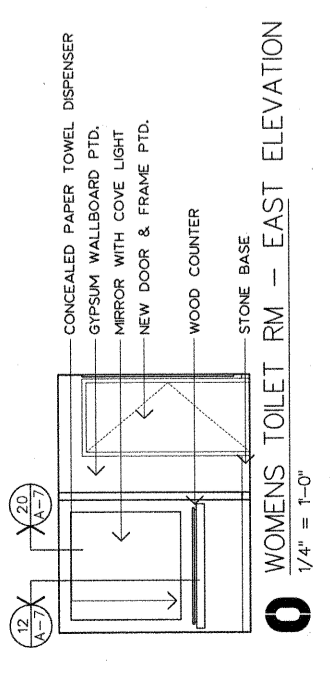

PROJECT PARTNER	RT	ISSUED FOR PERMIT	30 OCT 19
PROJECT MANAGER	RS	ISSUED FOR EARLY PROCUREMENT	OCT 18 19
DESIGNER	CL	ISSUED FOR OWNER REVIEW	OCT 5 19
JOB NUMBER	89073	NO.	DESCRIPTION DATE
DRAWING NUMBER	A-5	ISSUES	
SCALE	1/8" = 1'-0"		

K & B
P L A Z A
L L B C I R C L E
NEW ORLEANS, LOUISIANA

TYPICAL LEVEL
PLAN, REFLECTED
CEILING & CORE
PLANS AND
ELEVATIONS

PROJECT PARTNER
RT
PROJECT MANAGER
RS
DESIGNER
CL
JOB NUMBER
89073
DRAWING NUMBER
A-5
SCALE
1/8" = 1'-0"