



#10064

CITRUS ROAD OR CANAL SIDE

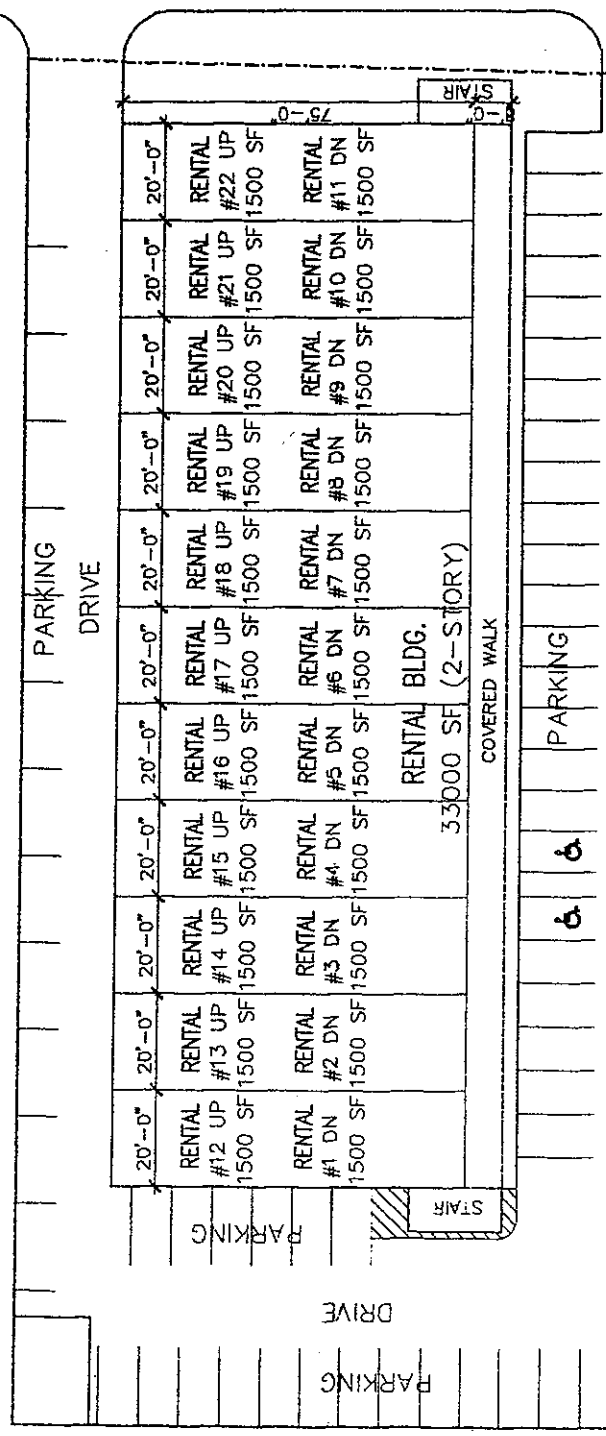

INTERSTATE HIGHWAY I-10 SIDE

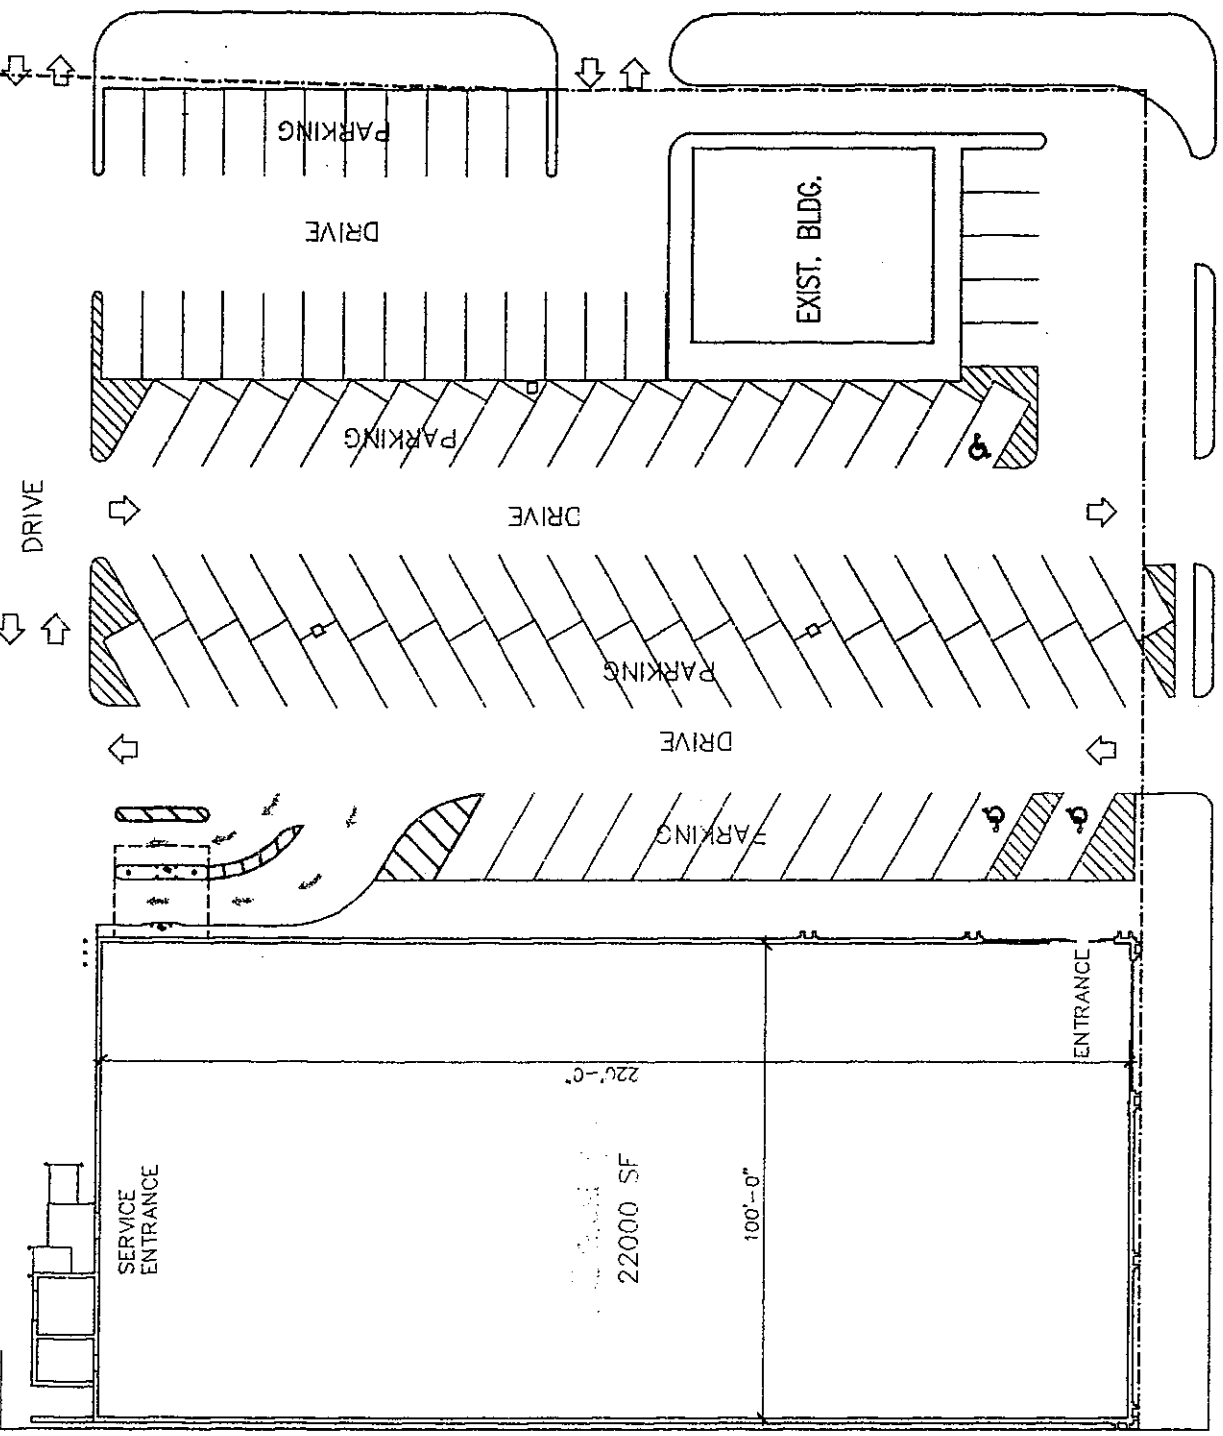

ANDOVER DRIVE

PLOT PLAN
SCALE: 1" = 40'-0"

READ BOULEVARD

READ ROW SHOPPING CENTER

DATE: 9-16-97

7040 READ BOULEVARD
NEW ORLEANS, LOUISIANA

BURGDahl & GRAVES

A.I.A. ARCHITECTS



A PROFESSIONAL CORPORATION • PHONE (504) 386-4433